




DO NOT SCALE FROM DRAWING. IF IN DOUBT: ASK

UNLESS OTHERWISE SPECIFIED, ALL DIMENSIONS ARE IN MILLIMETRES



BEWARE OF 100mm MEASURING ERROR

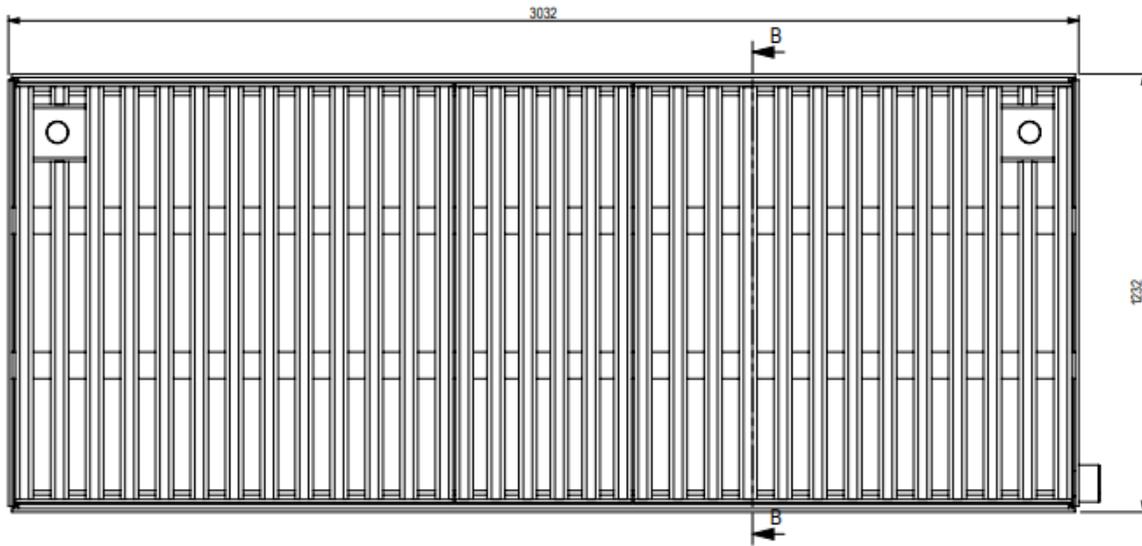

Removable Grate

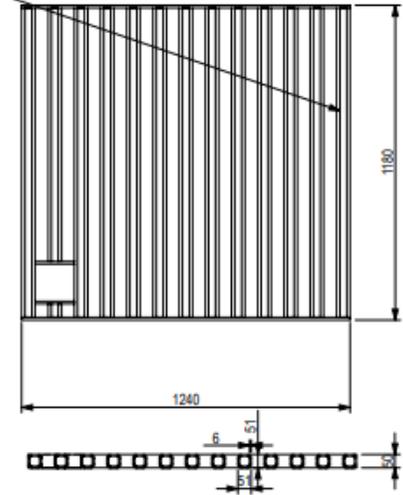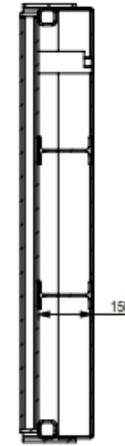

SECTION B-B

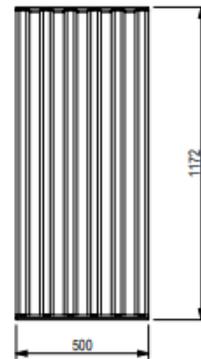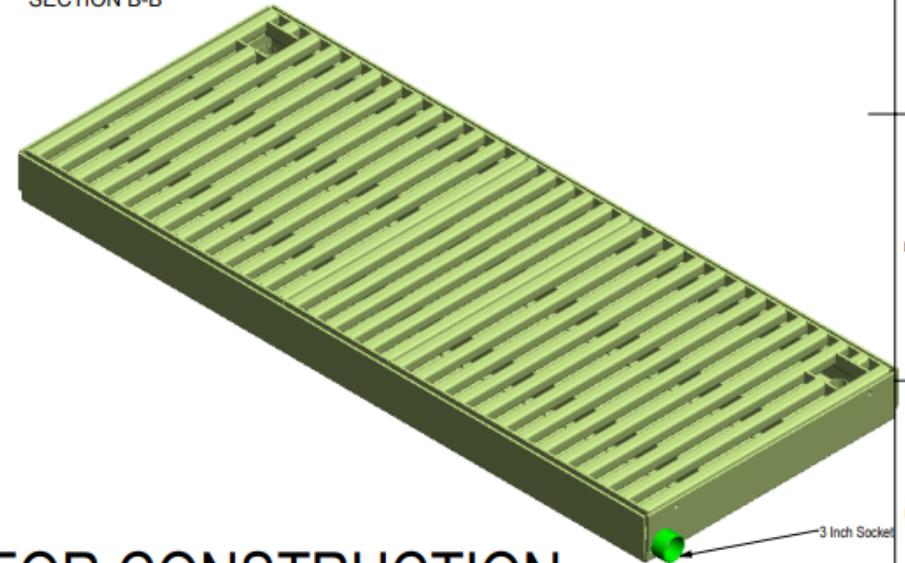

NOTE:
All Components To Be
Hot Dipped Galvanized

APPROVED FOR CONSTRUCTION

THIRD ANGLE PROJECTION		COPYRIGHT © 2004 THE CONTENTS OF THIS DRAWING REMAINS THE PROPERTY OF LOGITANK. CONTENTS MAY NOT BE COPIED OR REPRODUCED UNLESS PREVIOUSLY AUTHORISED		DWG NO. / PART NO. Spill Containment 3mt		JOB NO. LDS-3mt	
				CLIENT: Logitank Pty Ltd			
TITLE: 3m Temporary Containment Unit				SHEET SIZE A3		REVISION	
DRAWN: 17/02/2012		TOLERANCE U.N.O. 0 = -1.0 0.0 = -0.4 0.00 = -0.1		MATERIAL:		SCALE: N.T.S.	
CHKD:		WEIGHT: 754.37 Kg		SHEET 1 OF 3		03	
APPVD:							